


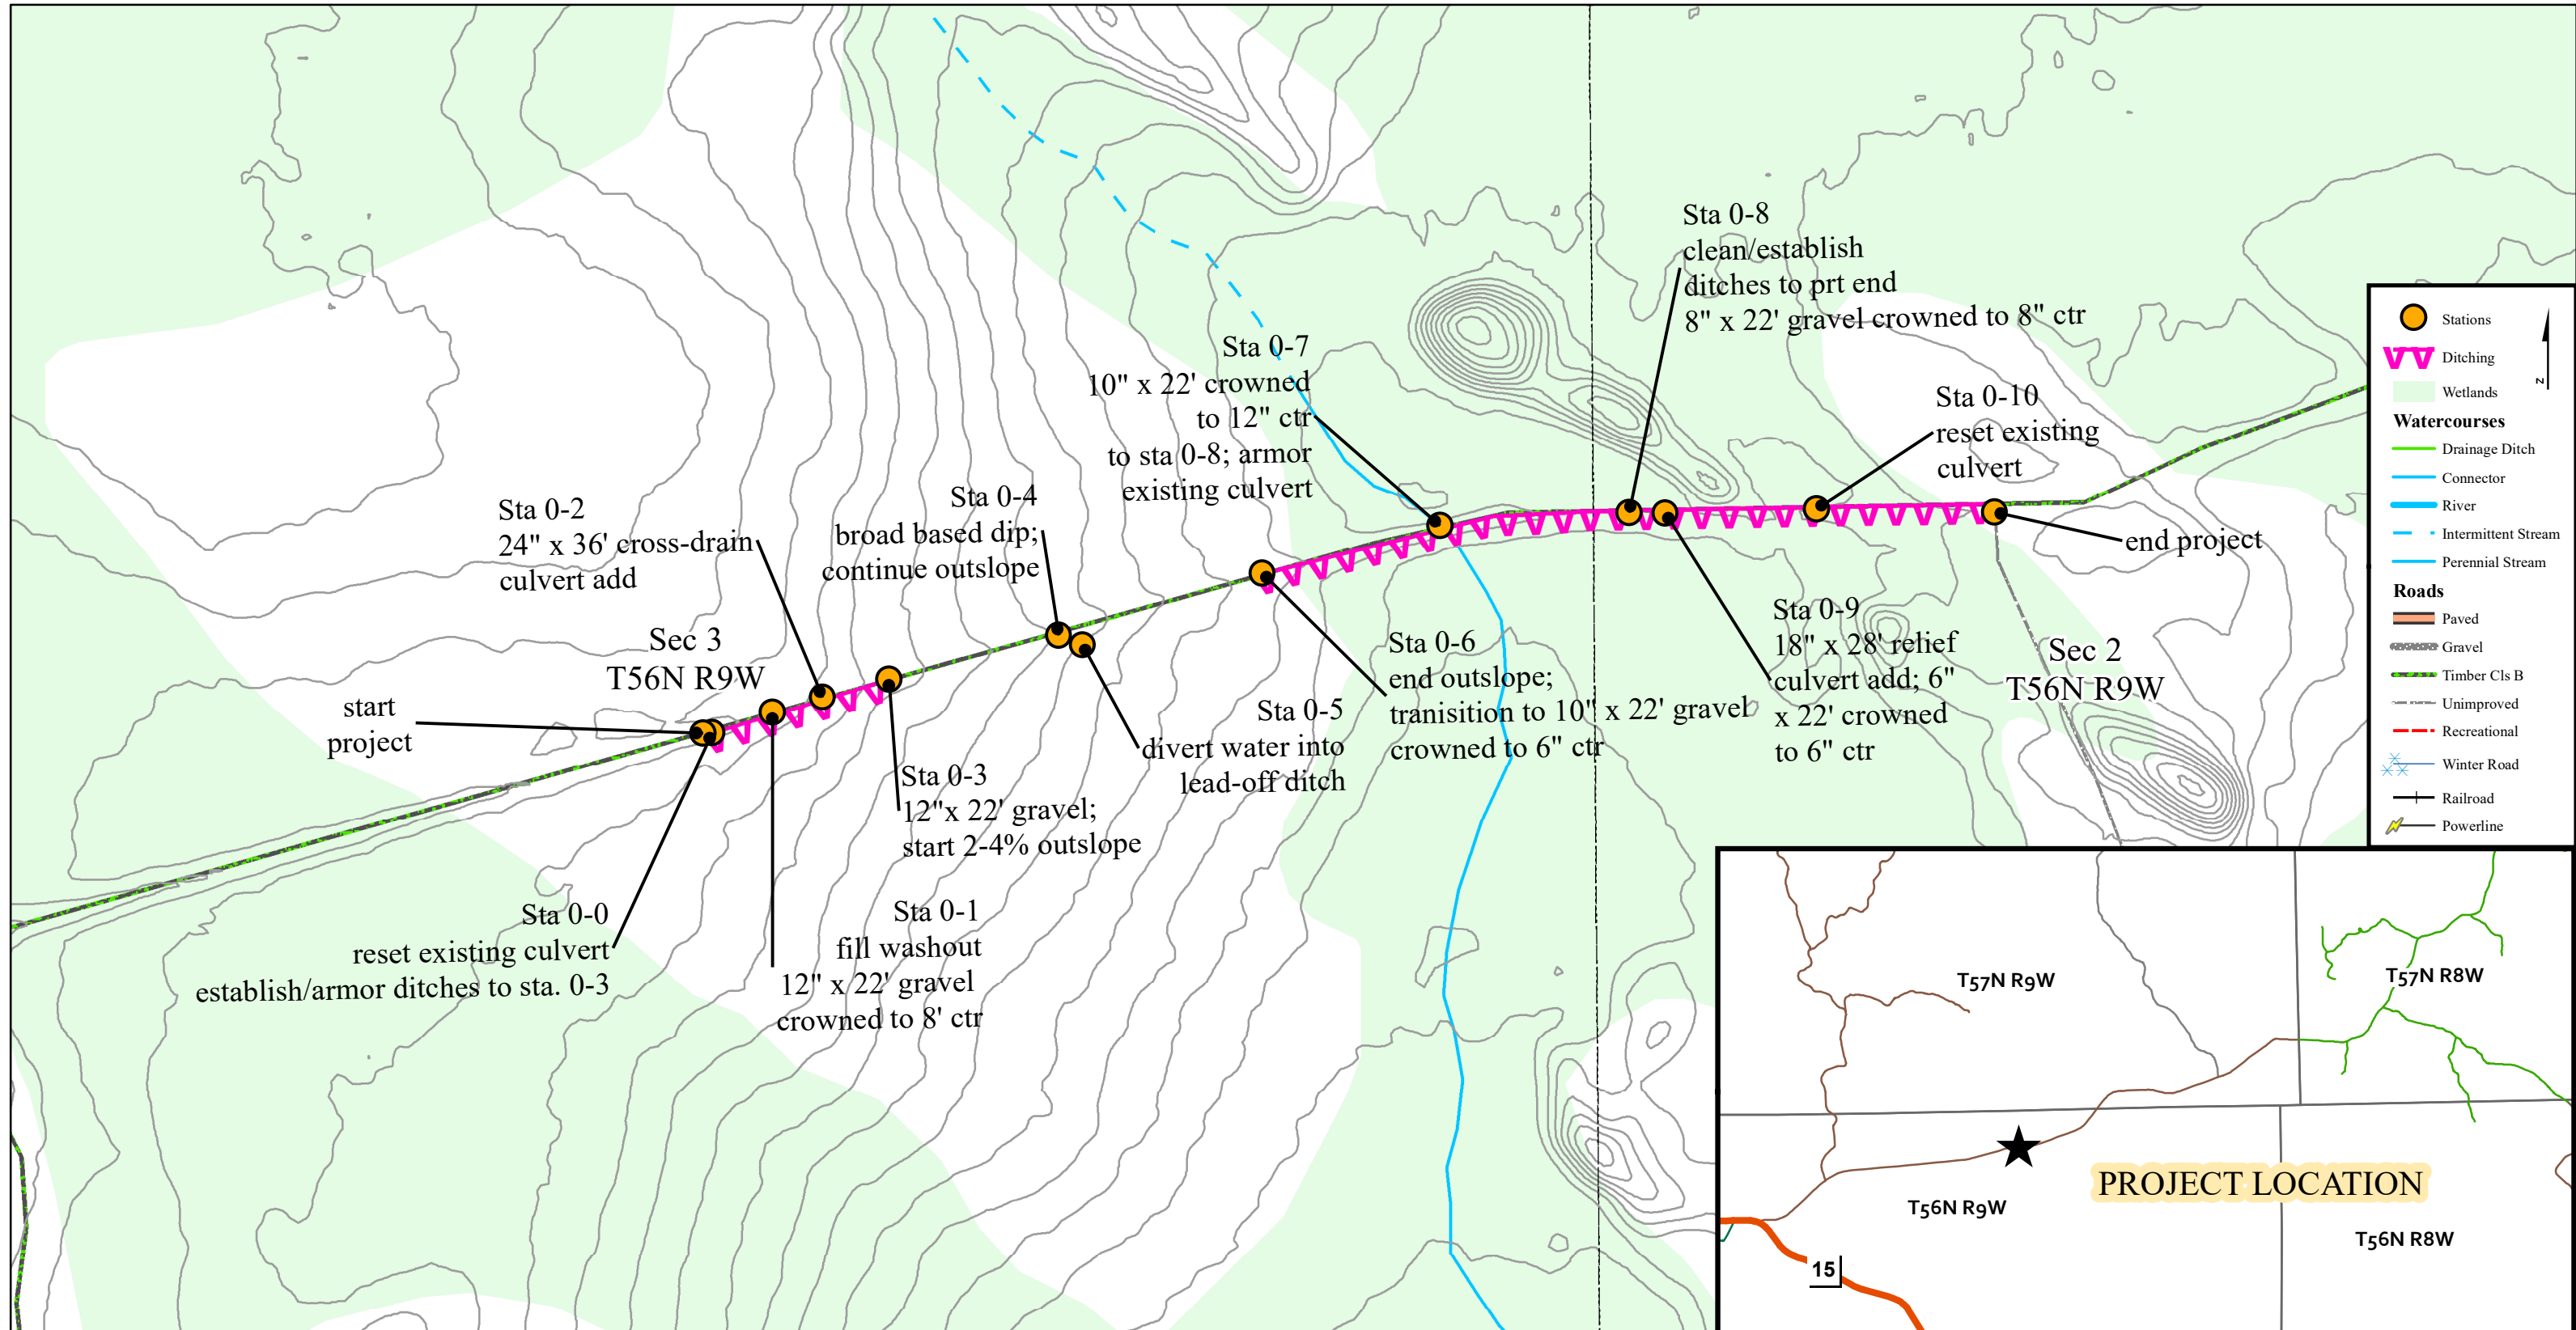

# BEAVER RIVER ROAD REPAIR PROJECT

Sections 2 & 3 T 56N R 9W  
Town of Silver Creek



1 inch = 196 feet